


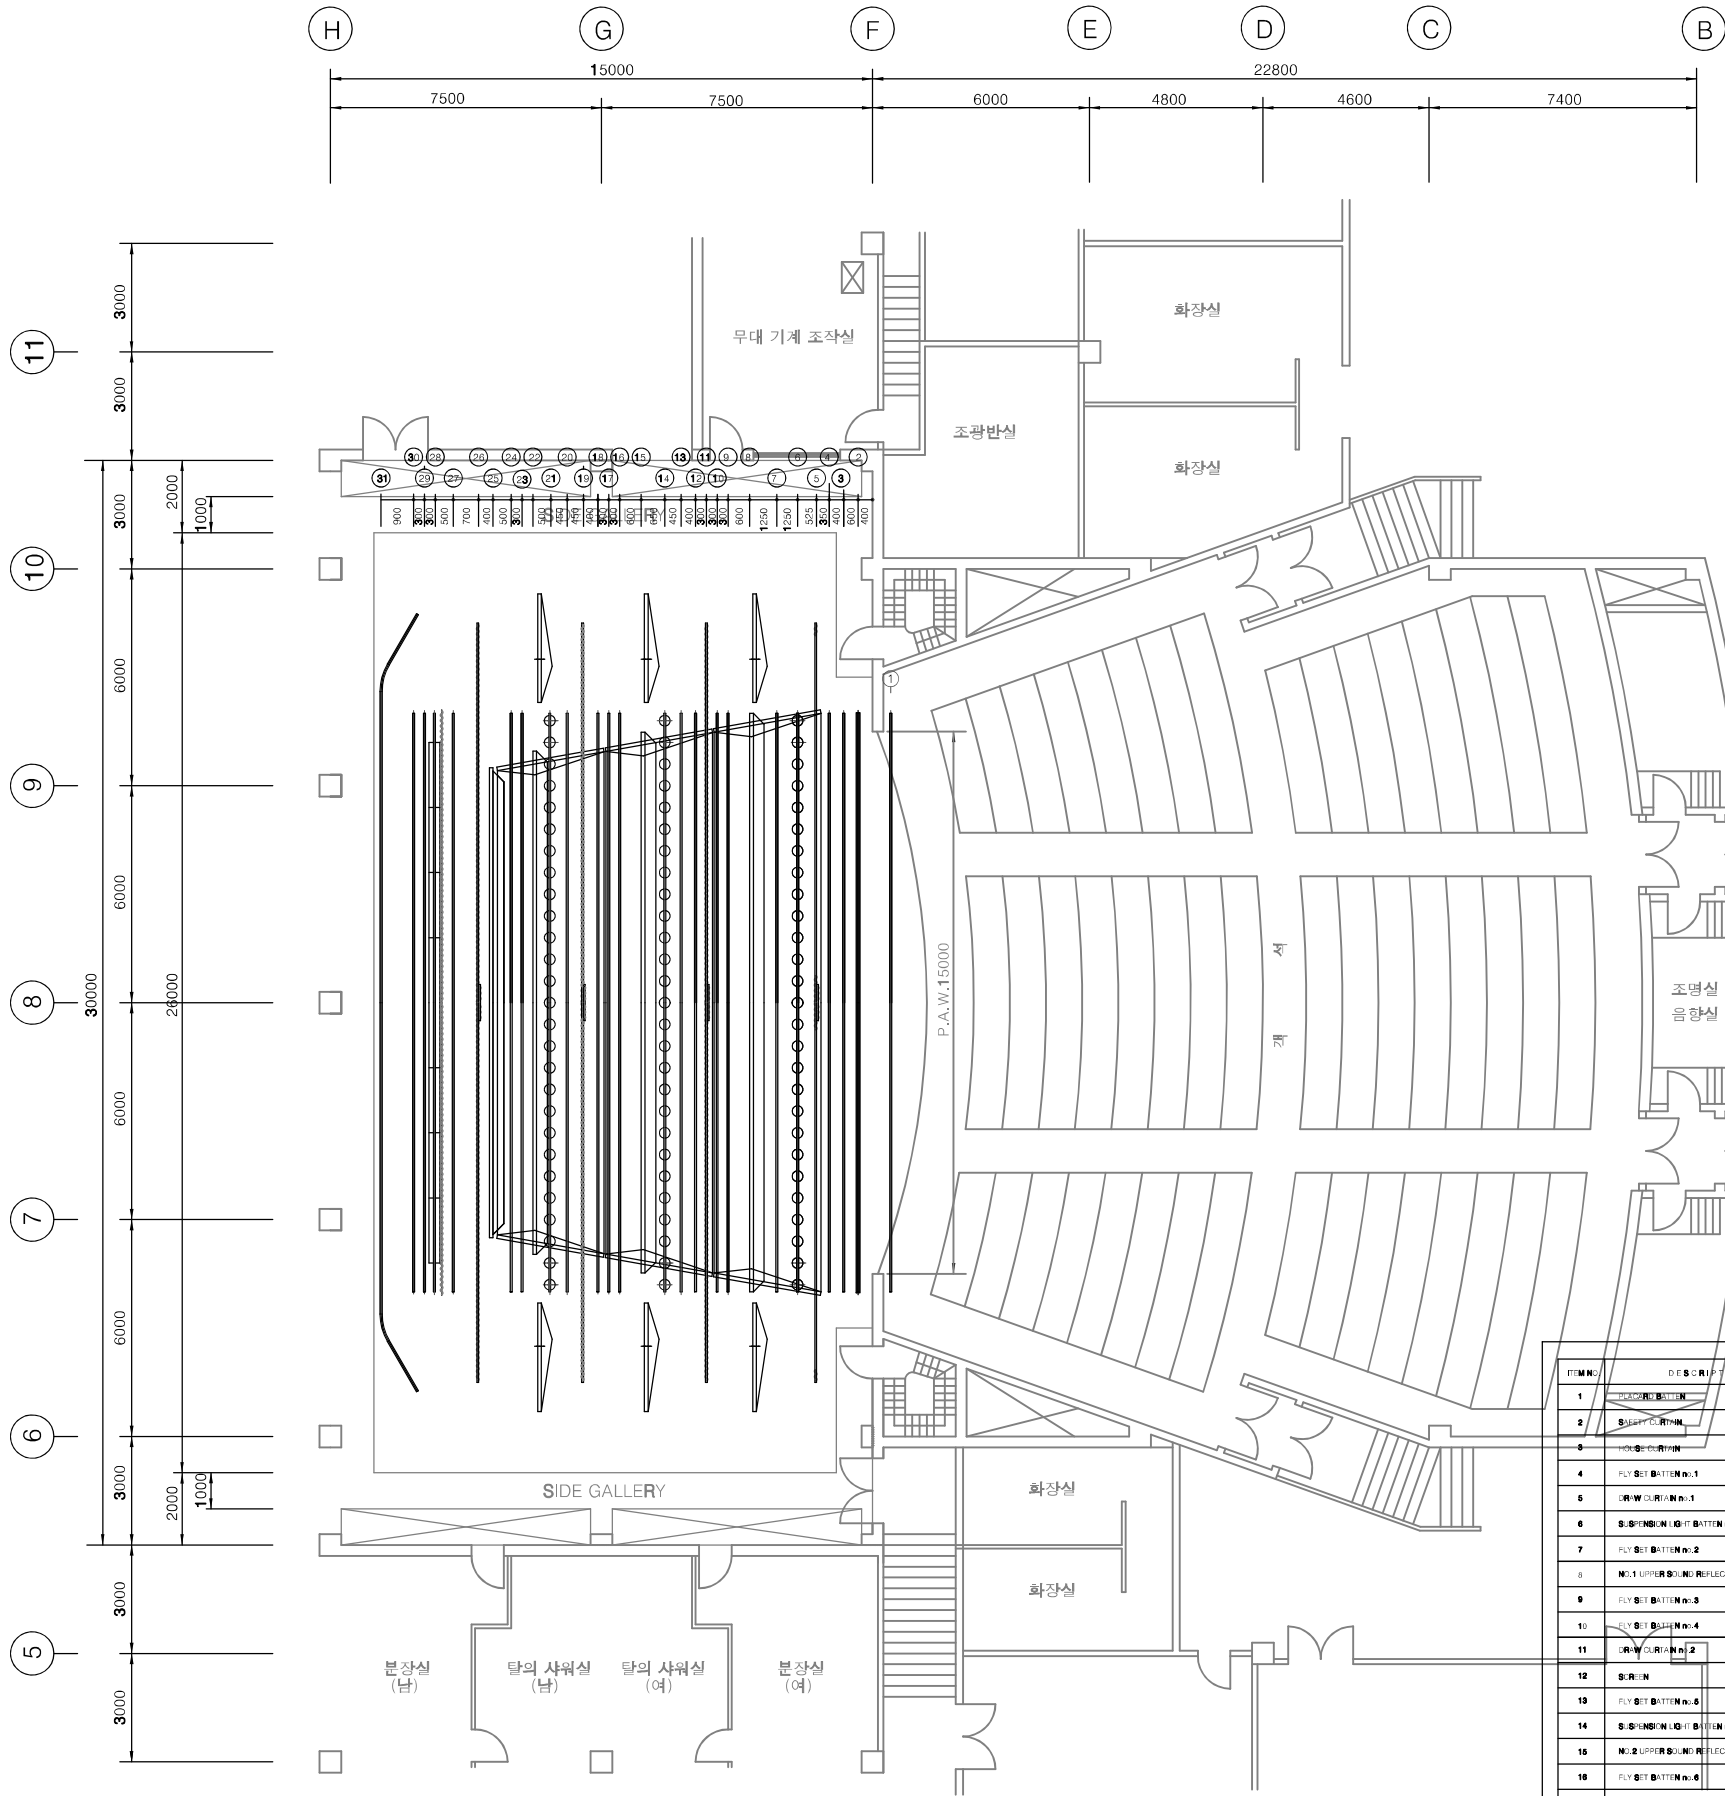

대공연장 무대 평면도

SCALE(A1) : 1/100
SCALE(A3) : 1/200

ITEM NO.	DESCRIPTION	DIMENSION	ITEM NO.	DESCRIPTION	DIMENSION
1	HORIZONTAL BATTEN	16,000L	21	SHIMMERING LIGHT BATTEN n.3	16,000L
2	SHIMMERING LIGHT BATTEN n.1	16,000L x 7,500H	22	NO.3 UPPER SOUND REFLECTION BOARD	14,000L x 18,000L x 8,000W
3	HORIZONTAL BATTEN	16,000L x 8,000H	23	FLY SET BATTEN n.10	16,000L
4	FLY SET BATTEN n.1	16,000L	24	FLY SET BATTEN n.11	16,000L
5	DRAW CURTAIN n.1	21,000L x 8,000H	25	FRONT SOUND REFLECTION BOARD	12,000L x 8,000H
6	SUSPENSION LIGHT BATTEN n.1	16,000L	26	DRAW CURTAIN n.4	21,000L x 8,000H
7	FLY SET BATTEN n.2	16,000L	27	FLY SET BATTEN n.12	16,000L
8	NO.1 UPPER SOUND REFLECTION BOARD	16,000L x 18,000L x 8,000W	28	UPPER HORIZONTAL LIGHT BATTEN	16,000L
9	FLY SET BATTEN n.3	16,000L	29	FLY SET BATTEN n.13	16,000L
10	FLY SET BATTEN n.4	16,000L	30	FLY SET BATTEN n.14	16,000L
11	DRAW CURTAIN n.2	21,000L x 8,000H	31	WHITE CYCLOPAMA	22,000L x 8,000H
12	SCREEN	16,000L x 7,500H	32	NO.1 SIDE SOUND REFLECTION BOARD	8,000L x 7,500H
13	FLY SET BATTEN n.5	16,000L	33	NO.2 SIDE SOUND REFLECTION BOARD	8,000L x 7,500H
14	SUSPENSION LIGHT BATTEN n.2	16,000L	34	NO.3 SIDE SOUND REFLECTION BOARD	8,000L x 7,500H
15	NO.2 UPPER SOUND REFLECTION BOARD	14,000L x 14,000L x 8,000W	35	NO.4 SIDE SOUND REFLECTION BOARD	8,000L x 7,500H
16	FLY SET BATTEN n.6	16,000L	36	NO.5 SIDE SOUND REFLECTION BOARD	8,000L x 8,000H
17	FLY SET BATTEN n.7	16,000L	37	NO.6 SIDE SOUND REFLECTION BOARD	8,000L x 8,000H
18	FLY SET BATTEN n.8	16,000L			
19	DRAW CURTAIN n.3	21,000L x 8,000H			
20	FLY SET BATTEN n.9	16,000L			

REMARK

5			
4			
3			
2			
1			

REV NO.	DESCRIPTION	DATE	APP.
---------	-------------	------	------

CHECKED BY	APPROVED BY
------------	-------------

DRAWING BY	DESIGNED BY
------------	-------------

PROJECT BY

천안시성환문화회관 대공연장

대공연장 무대기계장치

평면도

DATE 2026. 06. SCALE A1 : 1 / 100
A3 : 1 / 200

DRAWING NO

HI - 104