


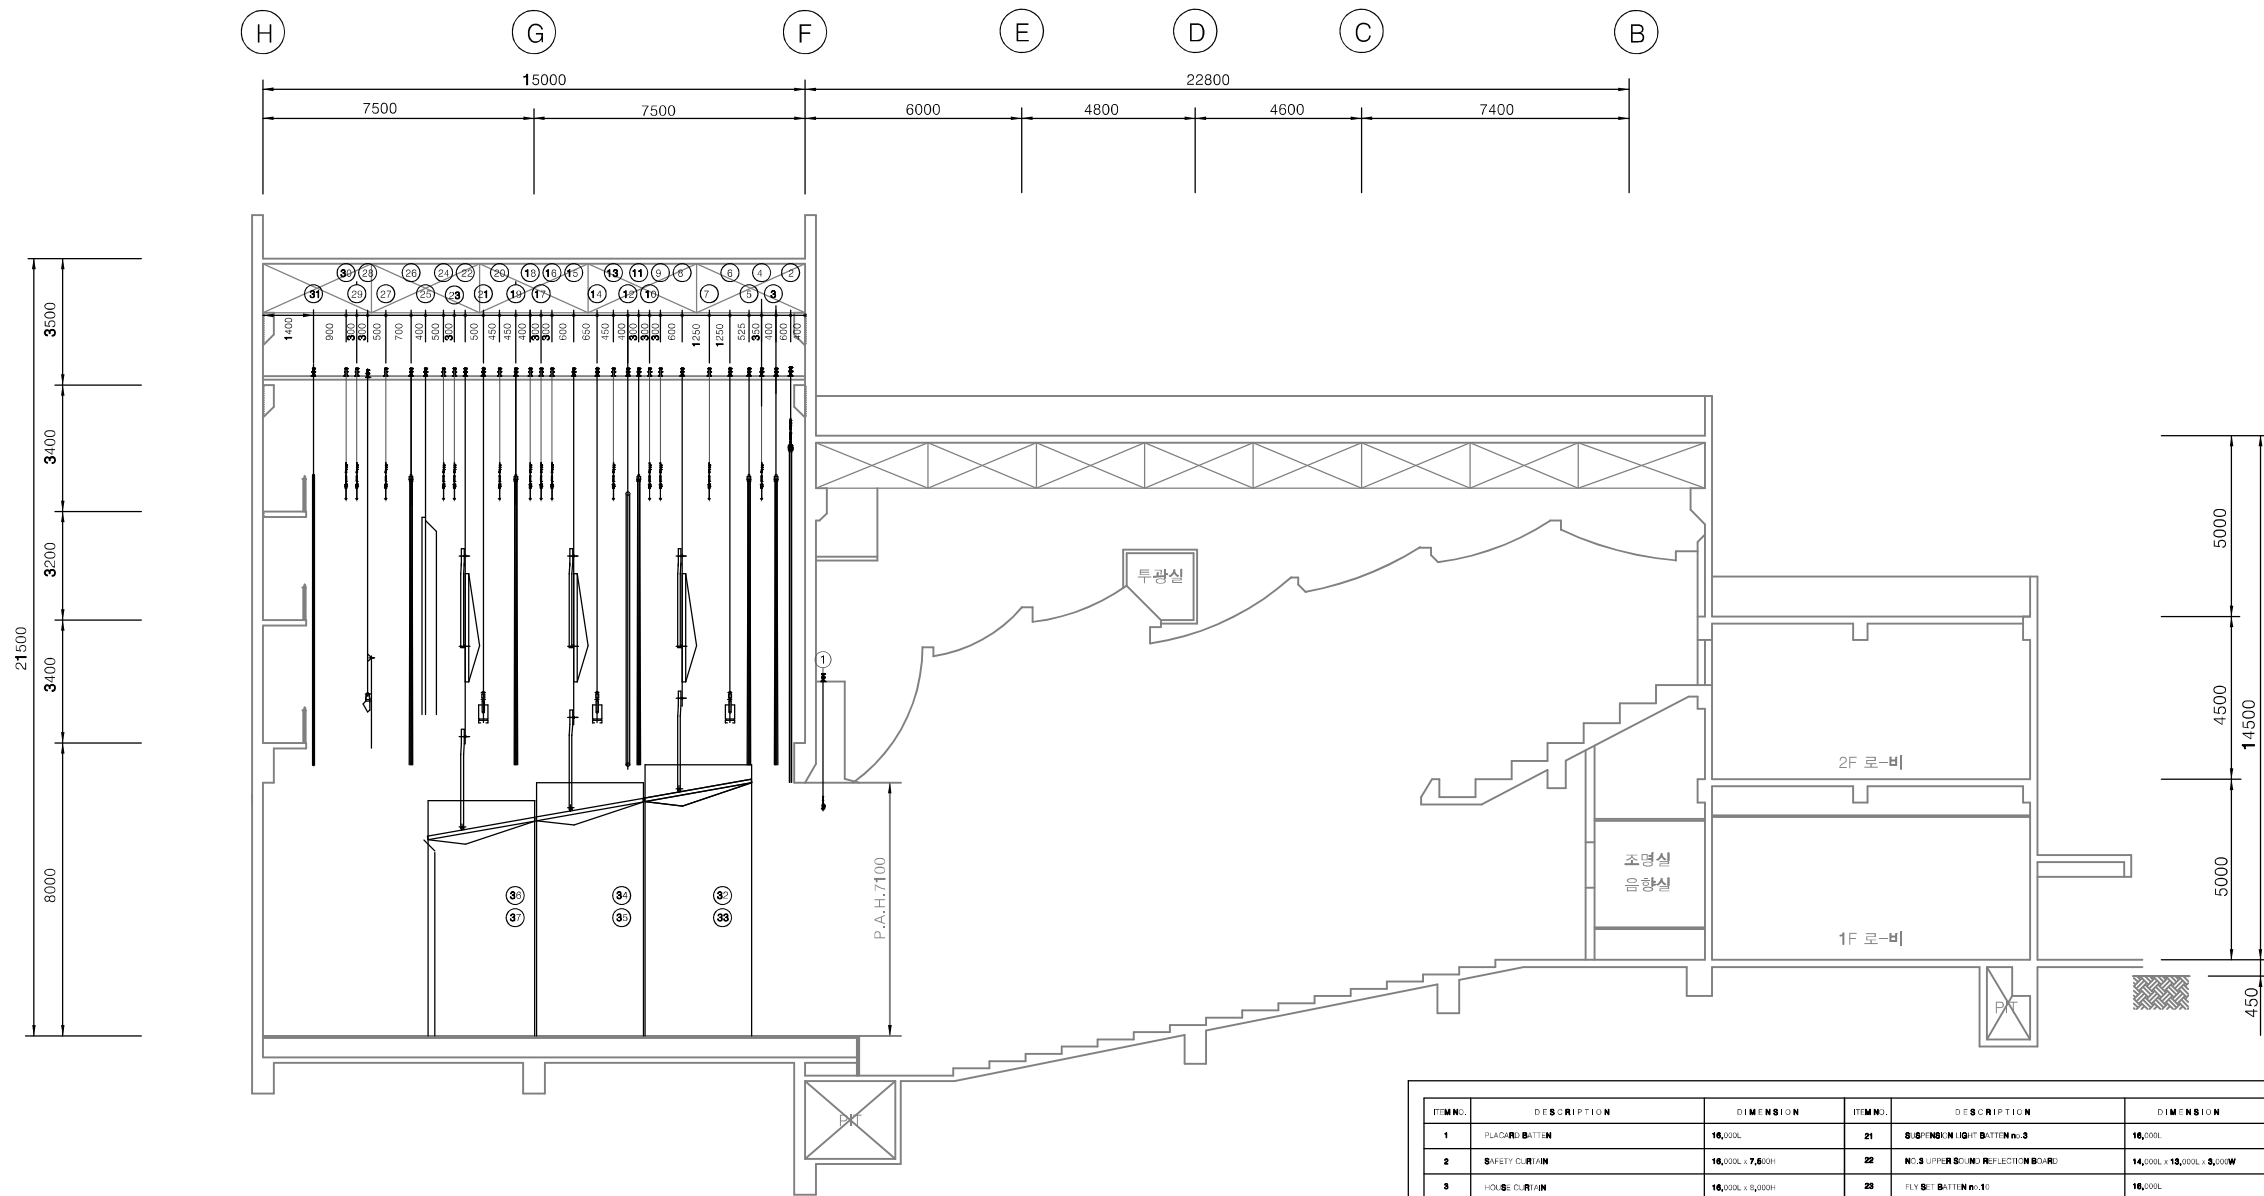

대공연장 무대 단면도

SCALE(A1) : 1/100
SCALE(A3) : 1/200

ITEM NO.	DESCRIPTION	DIMENSION	ITEM NO.	DESCRIPTION	DIMENSION
1	PLACARD BATTEN	16,000L	21	SUSPENSION LIGHT BATTEN NO.3	16,000L
2	SAFETY CURTAIN	16,000L x 7,600H	22	NO.3 UPPER SOUND REFLECTION BOARD	14,000L x 16,000L x 3,000W
3	HOLSE CURTAIN	16,000L x 6,000H	23	FLY SET BATTEN NO.10	16,000L
4	FLY SET BATTEN NO.1	16,000L	24	FLY SET BATTEN NO.11	16,000L
5	DR-W CURTAIN NO.1	21,000L x 6,000H	25	FRONT SOUND REFLECTION BOARD	12,000L x 6,600H
6	SUSPENSION LIGHT BATTEN NO.1	16,000L	26	DR-W CURTAIN NO.4	21,000L x 6,000H
7	FLY SET BATTEN NO.2	16,000L	27	FLY SET BATTEN NO.12	16,000L
8	NO.1 UPPER SOUND REFLECTION BOARD	16,000L x 16,000L x 3,000W	28	UPPER HORIZONT LIGHT BATTEN	16,000L
9	FLY SET BATTEN NO.3	16,000L	29	FLY SET BATTEN NO.13	16,000L
10	FLY SET BATTEN NO.4	16,000L	30	FLY SET BATTEN NO.14	16,000L
11	DR-W CURTAIN NO.2	21,000L x 6,000H	31	WHITE CYCLORAMA	22,000L x 6,000H
12	SCREEN	16,000L x 7,600H	32	NO.1 SIDE SOUND REFLECTION BOARD	3,000L x 7,600H
13	FLY SET BATTEN NO.6	16,000L	33	NO.2 SIDE SOUND REFLECTION BOARD	3,000L x 7,600H
14	SUSPENSION LIGHT BATTEN NO.2	16,000L	34	NO.3 SIDE SOUND REFLECTION BOARD	3,000L x 7,600H
15	NO.2 UPPER SOUND REFLECTION BOARD	14,000L x 14,000L x 3,000W	35	NO.4 SIDE SOUND REFLECTION BOARD	3,000L x 7,600H
16	FLY SET BATTEN NO.8	16,000L	36	NO.5 SIDE SOUND REFLECTION BOARD	3,000L x 6,600H
17	FLY SET BATTEN NO.7	16,000L	37	NO.6 SIDE SOUND REFLECTION BOARD	3,000L x 6,600H
18	FLY SET BATTEN NO.9	16,000L			
19	DR-W CURTAIN NO.3	21,000L x 6,000H			
20	FLY SET BATTEN NO.9	16,000L			

REMARK

5			
4			
3			
2			
1			

REV NO.	DESCRIPTION	DATE	APP.
---------	-------------	------	------

CHECKED BY	APPROVED BY
------------	-------------

DRAWING BY	DESIGNED BY
------------	-------------

PROJECT BY

천안시성환문화회관 대공연장

DRAWING TITLE

대공연장 무대기계장치
단면도

DATE	2026. 06.	SCALE	A1 : 1 / 100 A3 : 1 / 200
------	-----------	-------	------------------------------

DRAWING NO