


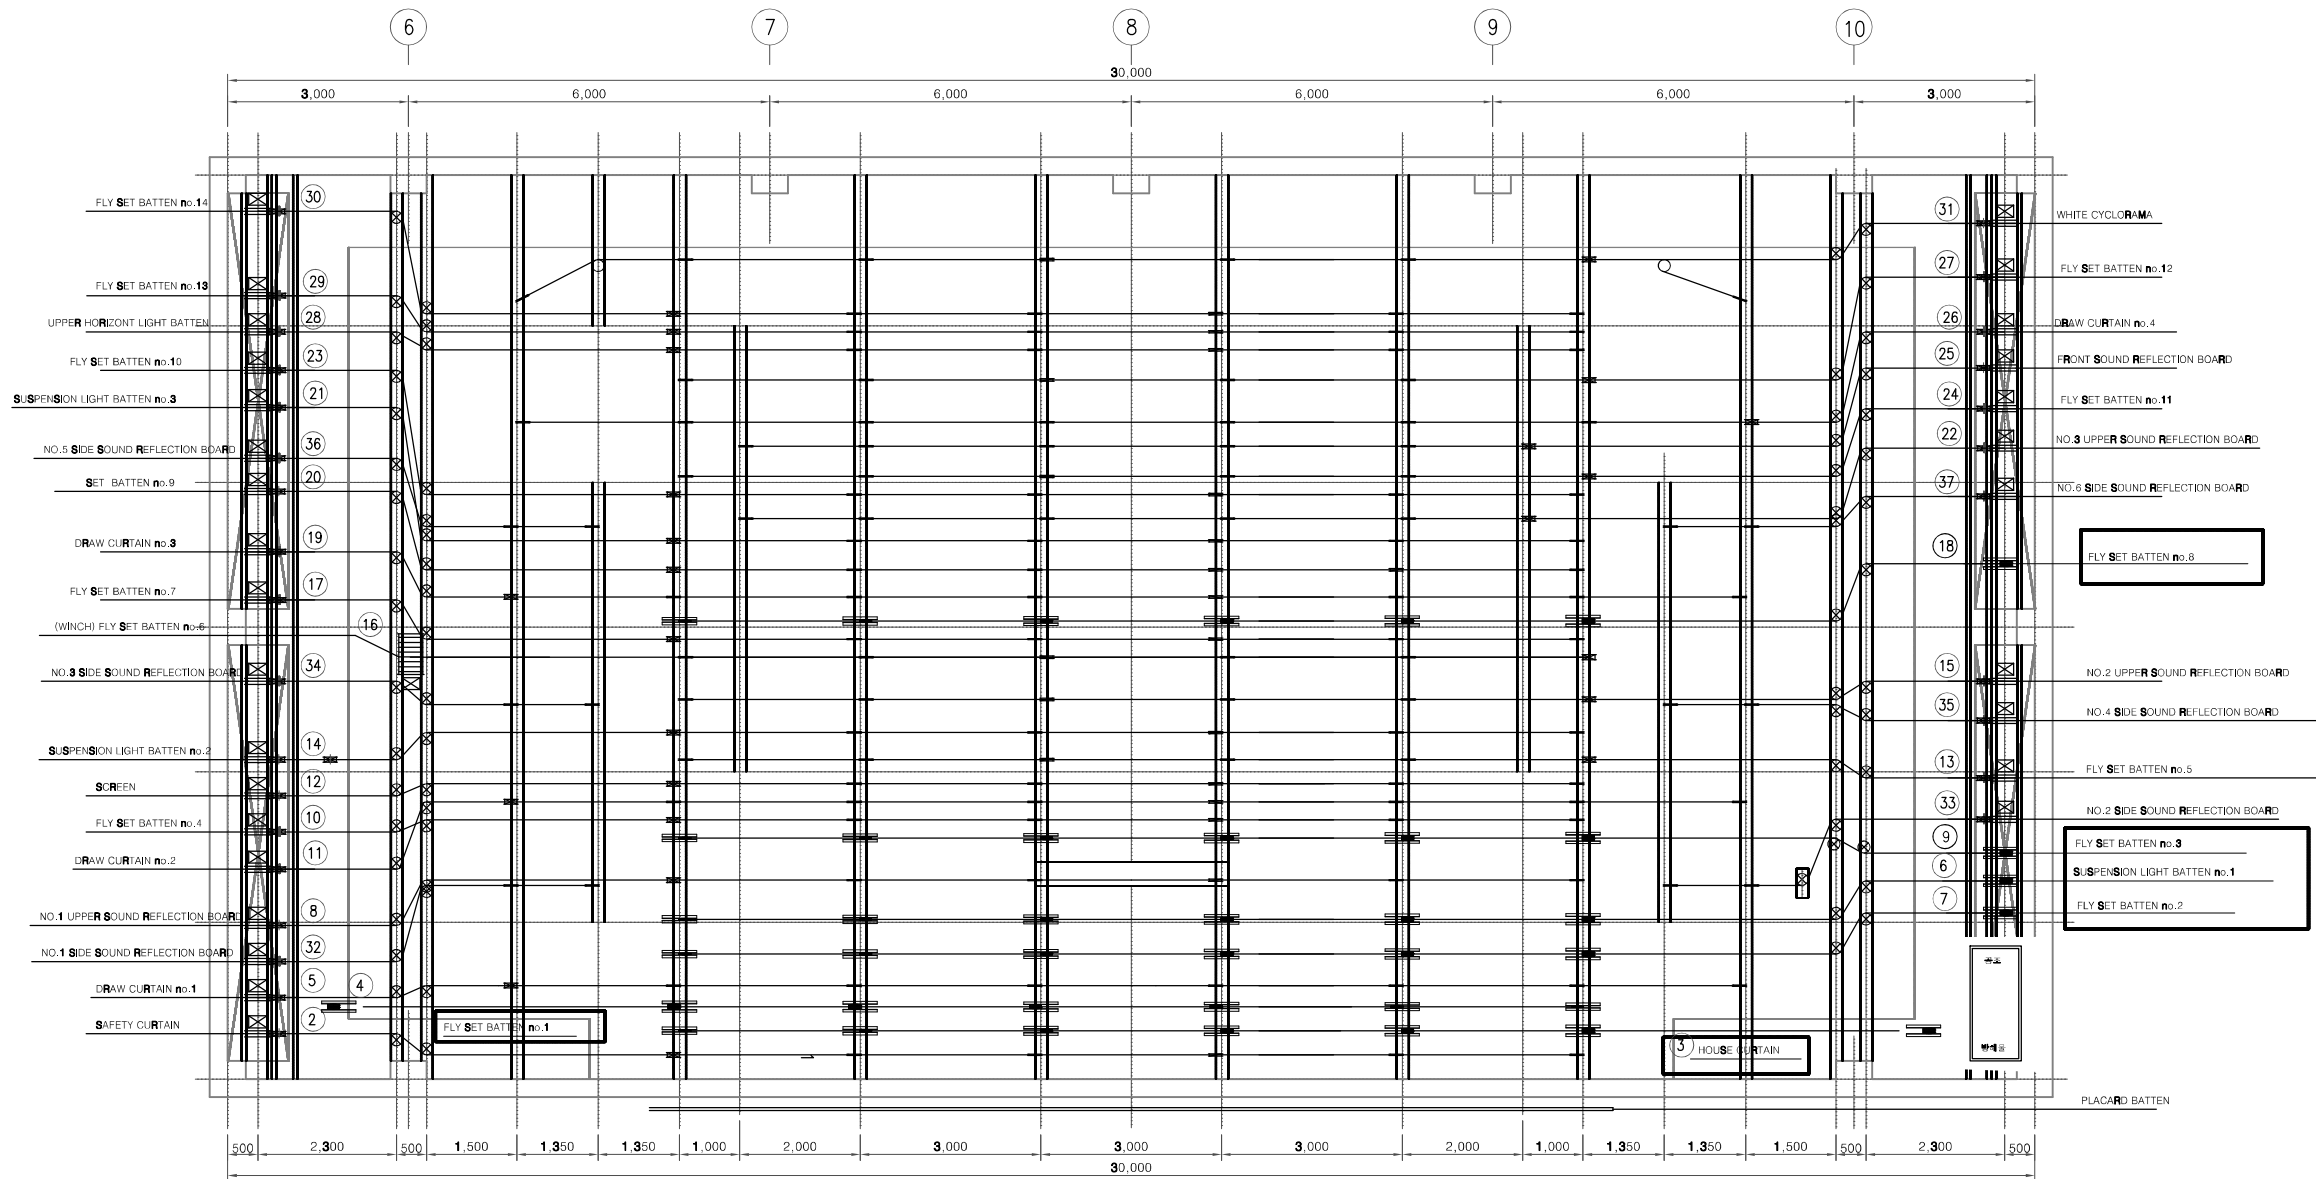

대공연장 무대 기계 배치도-1
SCALE(A1) : 1/60
SCALE(A3) : 1/120

ITEM NO.	DESCRIPTION	DIMENSION	ITEM NO.	DESCRIPTION	DIMENSION
1	PLACARD BATTEN	18,000L	21	SUSPENSION LIGHT BATTEN no.3	18,000L
2	SAFETY CURTAIN	18,000L x 7,500H	22	NO.3 UPPER SOUND REFLECTION BOARD	14,000L x 18,000L x 3,000W
3	HOUSE CURTAIN	18,000L x 8,000H	23	FLY SET BATTEN no.10	18,000L
4	FLY SET BATTEN no.1	18,000L	24	FLY SET BATTEN no.11	18,000L
5	DRAW CURTAIN no.1	21,000L x 8,000H	25	FRONT SOUND REFLECTION BOARD	18,000L x 8,500H
6	SUSPENSION LIGHT BATTEN no.1	18,000L	26	DRAW CURTAIN no.4	21,000L x 8,000H
7	FLY SET BATTEN no.2	18,000L	27	FLY SET BATTEN no.12	18,000L
8	NO.1 UPPER SOUND REFLECTION BOARD	18,000L x 18,000L x 3,000W	28	UPPER HORIZONTAL LIGHT BATTEN	18,000L
9	FLY SET BATTEN no.3	18,000L	29	FLY SET BATTEN no.13	18,000L
10	FLY SET BATTEN no.4	18,000L	30	FLY SET BATTEN no.14	18,000L
11	DRAW CURTAIN no.2	21,000L x 8,000H	31	WHITE CYCLOPAMA	22,000L x 8,000H
12	SCREEN	18,000L x 7,500H	32	NO.1 SIDE SOUND REFLECTION BOARD	3,000L x 7,500H
13	FLY SET BATTEN no.5	18,000L	33	NO.2 SIDE SOUND REFLECTION BOARD	3,000L x 7,500H
14	SUSPENSION LIGHT BATTEN no.2	18,000L	34	NO.3 SIDE SOUND REFLECTION BOARD	3,000L x 7,500H
15	NO.2 UPPER SOUND REFLECTION BOARD	18,000L x 14,000L x 3,000W	35	NO.4 SIDE SOUND REFLECTION BOARD	3,000L x 7,000H
16	FLY SET BATTEN no.6	18,000L	36	NO.5 SIDE SOUND REFLECTION BOARD	3,000L x 6,500H
17	FLY SET BATTEN no.7	18,000L	37	NO.6 SIDE SOUND REFLECTION BOARD	3,000L x 6,500H
18	FLY SET BATTEN no.8	18,000L			
19	DRAW CURTAIN no.3	21,000L x 8,000H			
20	FLY SET BATTEN no.9	18,000L			

REMARK

5			
4			
3			
2			
1			

REV NO.	DESCRIPTION	DATE	APP.

CHECKED BY	APPROVED BY

DRAWING BY	DESIGNED BY

PROJECT BY

천안시성환문화회관 대공연장

DRAWING TITLE

대공연장 무대기계장치
무대기계배치도-1

DATE	2026. 06.	SCALE	A1 : 1 / 60 A3 : 1 / 120
------	-----------	-------	-----------------------------

DRAWING NO

HI - 105